

**CURRIE
SOWARDS
AGUILA**
architects

Architecture, Planning,
Interiors, &
Sustainable Design

AA26001584

185 NE 4TH AVENUE, SUITE 101
DELRAY BEACH, FL 33483

T: (561) 276-4951 F: (561) 243-8184
E-MAIL: office@csa-architects.com

ISSUED FOR :

BIDS

PERMIT

CONSTRUCTION

SEAL

PROJECT TITLE

**POMPAÑO BEACH
PARKING
GARAGE- TENANT
IMPROVEMENT**

ASSOCIATED PERMITS

BP15-00003471 BUILDING PERMIT

BP15-00003671 TEST PILES

BP15-00004532 TOTAL DEMO

BP15-00005712 PILES

BP15-00005922 SITE WORK

REVISIONS

NUM.	DESCRIPTION	DATE

THESE DRAWINGS ARE PREPARED PER ESTABLISHED INDUSTRY STANDARDS AND REPRESENT THE ARCHITECT AND ENGINEERS DESIGN CONCEPT. THEY ARE NOT INTENDED TO PROVIDE EVERY DETAIL OR CONDITION REQUIRED TO CONSTRUCT THE BUILDING. THE CONTRACTOR THROUGH SUBMITTALS AND OTHER COORDINATION EFFORTS IS FULLY RESPONSIBLE FOR PROVIDING A COMPLETE AND OPERATIONAL BUILDING WHETHER INDICATED ON THE PLANS OR NOT.

FILE NUMBER:
J:\160201 PARKING GARAGE PIER
T:\DRAWINGS\140305-CENTRAL-CO2-TI.rvt

DRAWING TITLE


**REFLECTED
CEILING PLAN &
FLOOR PLAN**

DATE: 04-12-2016 DRAWN BY: M.M.

JOB NUMBER: 140305

DRAWING NUMBER



A2.01TI

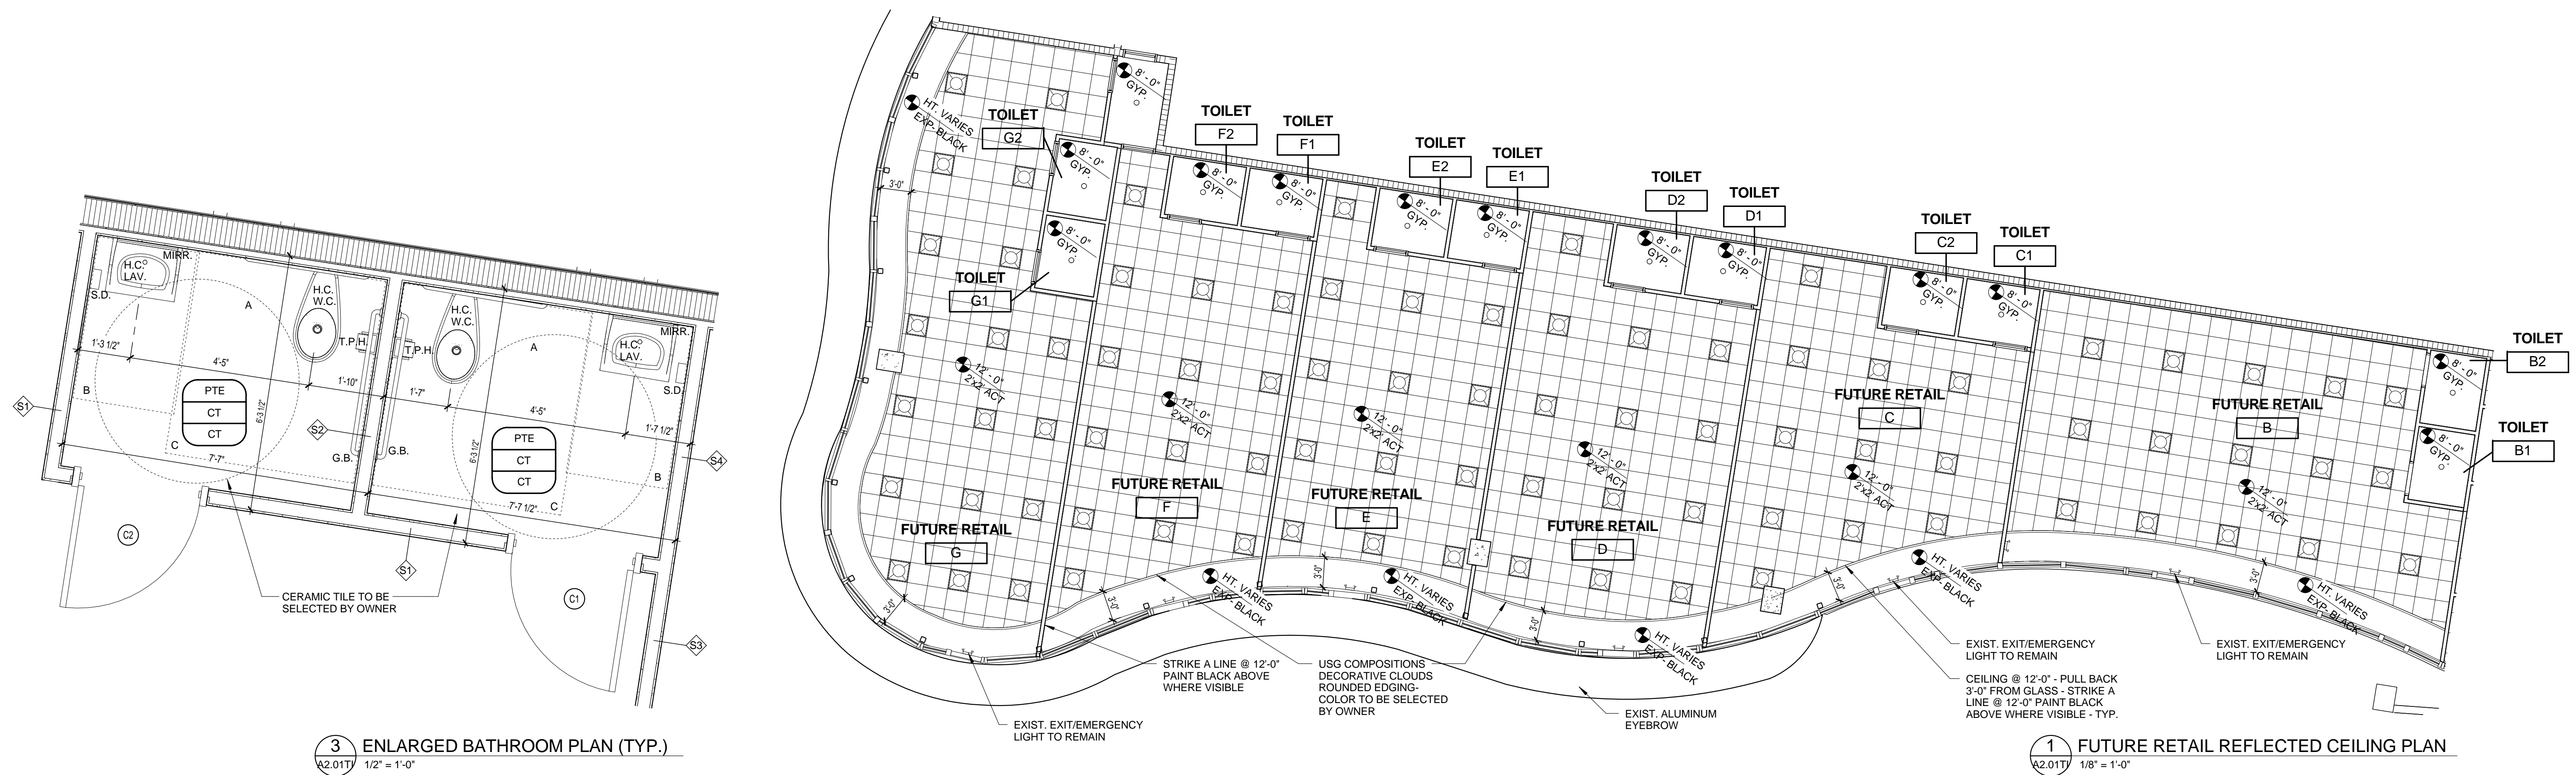

ABBREVIATIONS / FIXTURE LEGEND	
S.D.	SOAP DISPENSER - BOBRICK B-2012 AUTO SYSTEM
H.C.	HANDICAP
G.B.	GRAB BAR
T.P.H.	TOILET PAPER HOLDER - BOBRICK B-274
A.H.D.	AIR HAND DRYER
MIRR.	MIRROR - BOBRICK B-165 1830
F.D.	FLOOR DRAIN
LAV.	LAVATORY
W.C.	WATER CLOSET
UR.	URINAL
C.C.	CONCRETE COUNTERTOP
F.S.	FLOORSINK W/ MOP RACK

- GENERAL NOTES:**
- ACCESSIBLE CLEAR FLOOR AREAS
 A' 60" DIA. CLEAR FLOOR TURNAROUND
 B' 30"x48" CLEAR FLOOR AREA
 C' 60" x 60" CLEAR FLOOR AREA
 - ALL TOILET ACCESSORIES TO BE ADA COMPLIANT AND INSTALLED PER MANUFACTURER'S PUBLISHED INSTRUCTIONS

FINISH LEGEND		
WALL	DESCRIPTION	TYPICAL SYMBOL
PEF	EGGSHELL FINISH PAINT-IBIS WHITE SW 7000	WALL FINISH/ MATERIAL BASE FINISH/ MATERIAL FLOOR FINISH/ MATERIAL
PSG-W	SEMI GLOSS PAINT-IBIS WHITE SW 7000	
PSG-Y	SEMI GLOSS PAINT-CITRUS SW 6906	
PTE	EPOXY PAINT-IBIS WHITE SW 7000	
BASE	DESCRIPTION	FLOOR DESCRIPTION
PT	PORCELAIN TILE, TO BE SELECTED BY OWNER	PT PORCELAIN TILE, 12 X 24 DAL'TILE TORREON, COAL.TN99
CEILING	DESCRIPTION	CT CERAMIC TILE, TO BE SELECTED BY OWNER
	ARMSTRONG - 2X4' LAMINATE TILE DUNE SQUARE EDGE	

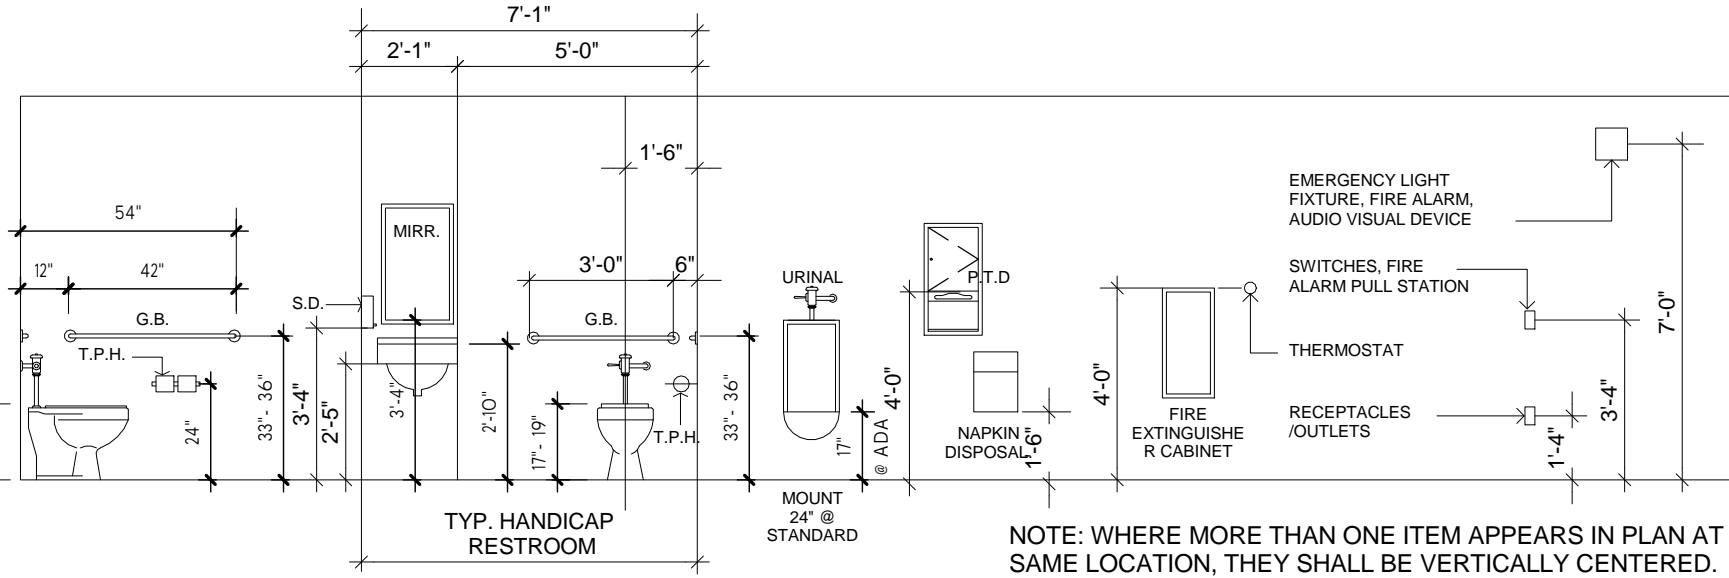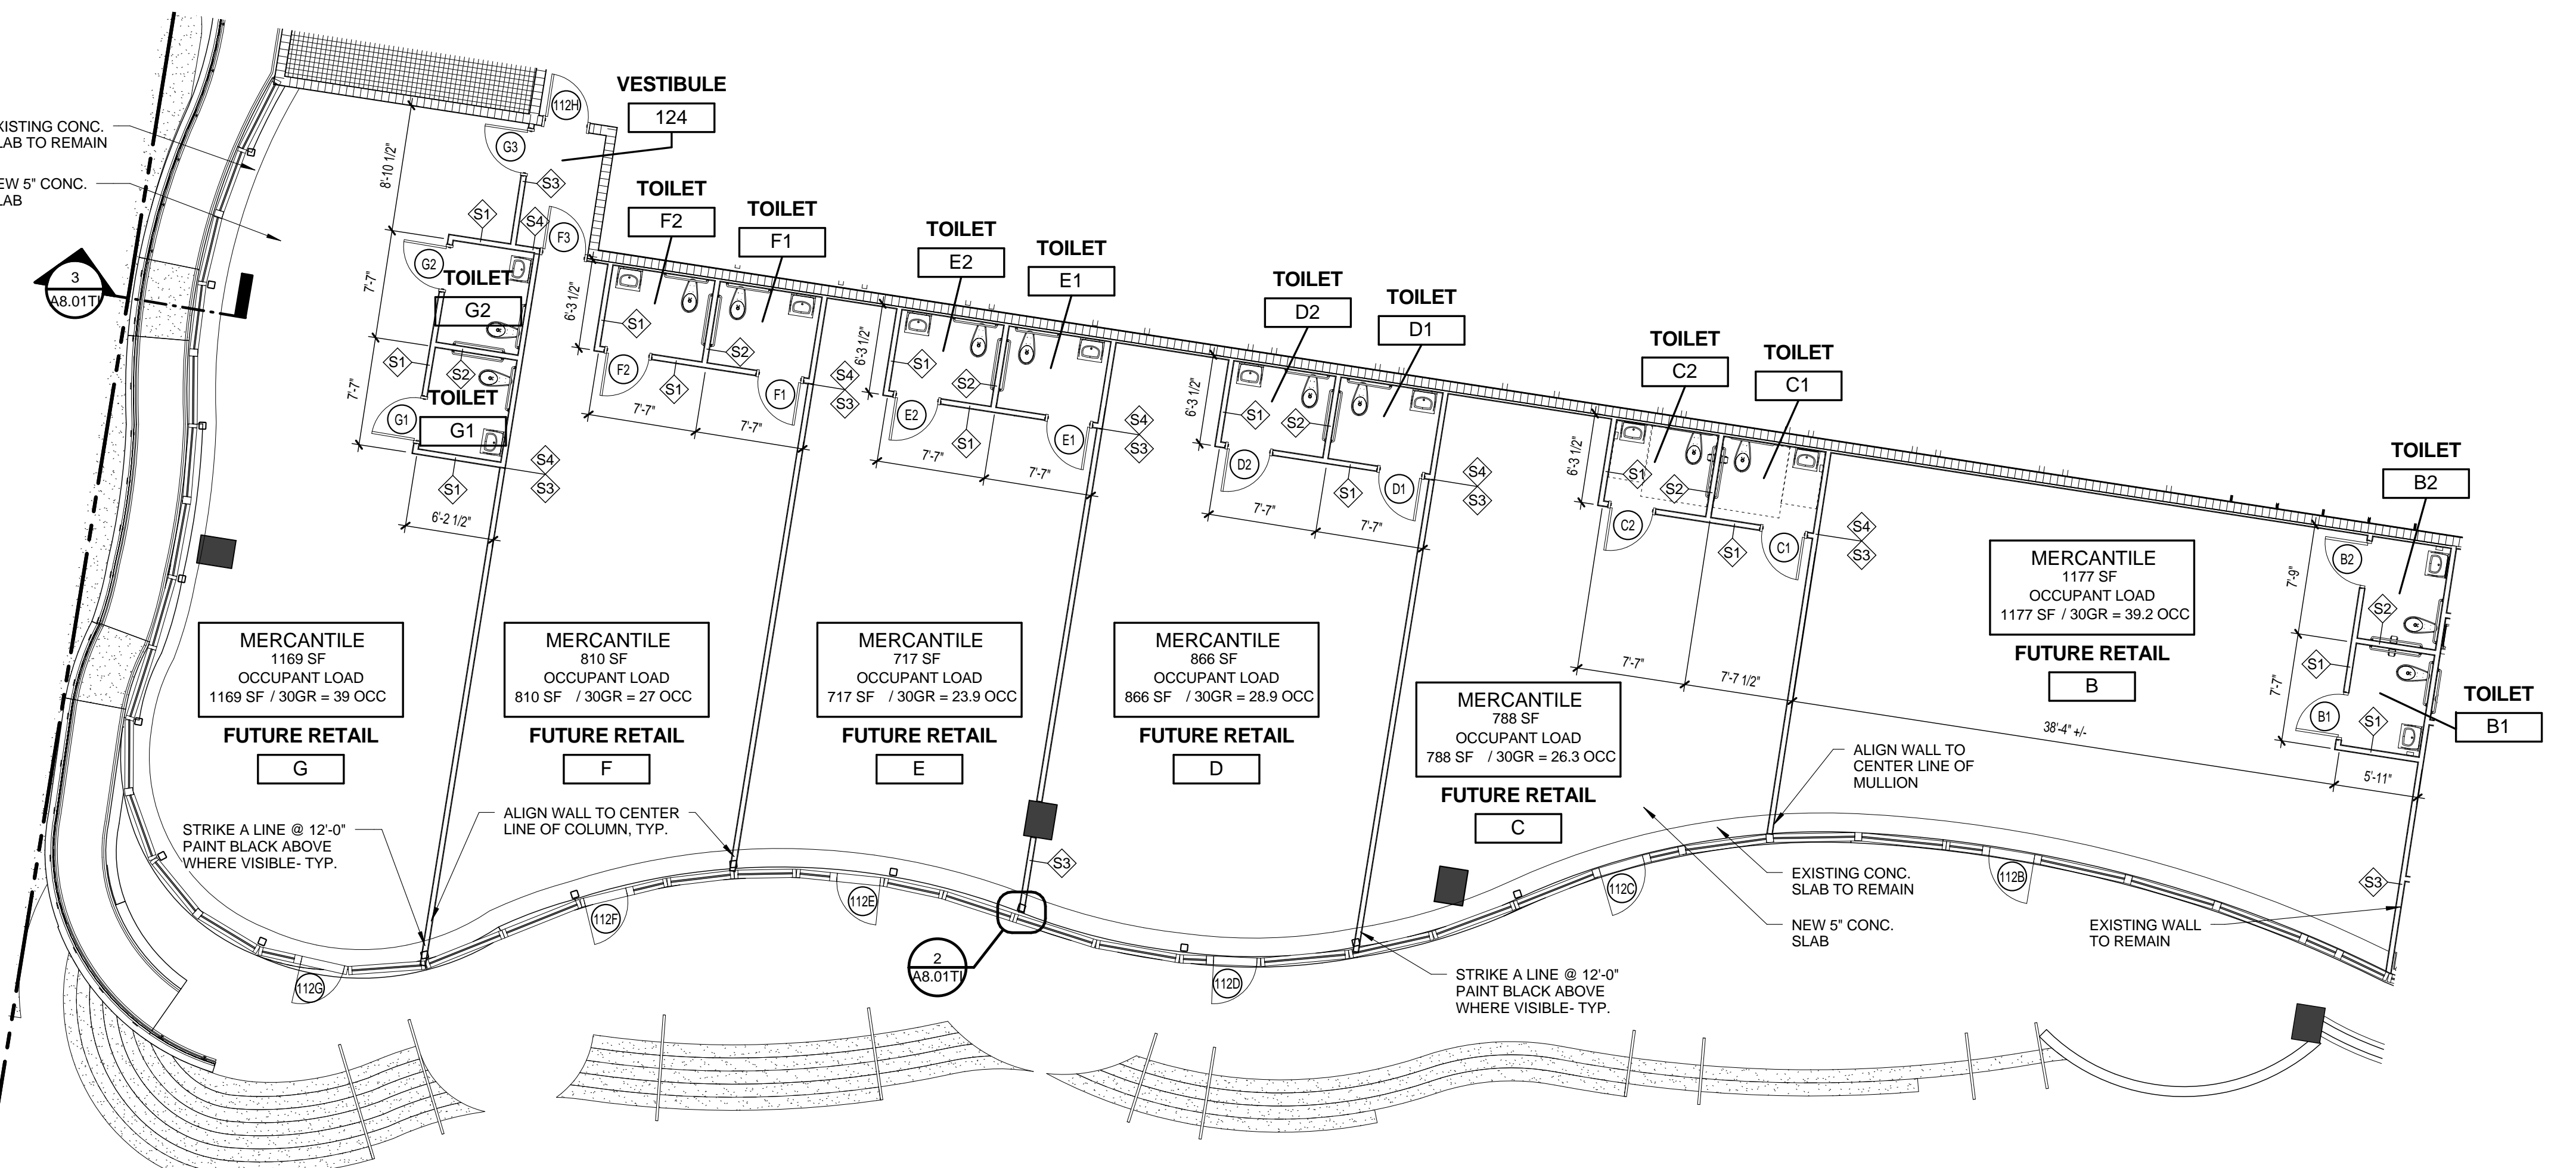

THIS DOCUMENT IS THE PROPERTY OF CURRIE SOWARDS AGUILA ARCHITECTS INC. ALL RIGHTS ARE RESERVED. ANY REPRODUCTION OR OTHER USE OF THIS DOCUMENT, WITHOUT THE WRITTEN CONSENT OF CURRIE SOWARDS AGUILA ARCHITECTS INC., IS PROHIBITED.

5/10/2016 2:40:42 PM